

2950 PERALTA OAKS COURT P.O. BOX 5381 OAKLAND CALIFORNIA 94605-0381
T. | 888 EBPARKS F. 510 569 4319 TDD. 510 633 0460 WWW.EBPARKS.ORG



ADDENDUM NO. 1

PROJECT NAME: Vasco Caves Regional Preserve (Byron Vernal Pools)
Souza II Wetlands Restoration Project, Byron, CA

CONTRACT NO: 05-09-140

This Addendum forms a part of the Contract Documents for the above named project. Bidders shall acknowledge receipt of this Addendum in the space provided on the first page of the Formal Bid Proposal.

The following changes/clarifications shall be made to the Bid documents:

- Item #1:** Formal Bid Proposal, Page 3, Paragraph 2, SUBCONTRACTORS, clarification: Subcontractors business location (City & State) is required. Full address may be provided after submittal of bid.
- Item #2:** Plans, Sheet G-4: Revise note about abandoned well to read:

Remove abandoned well (approx. 9" diameter, approx. 12" exposed above grade, depth of well is approx. 15'-0" below grade).
- Item #3:** Plans, Sheet G-4: Add additional downed utility poles to be removed during demolition. See attached drawing A-1 sheet 1 for approximate location.
- Item #4:** Plans, Sheets SA-1 and G-5: Add additional contractor access point from south side of site. See attached drawing A-1 sheet 1 for approximate location.
- Item #5:** Plans, Sheet D-2, revise Detail 2 : See attached drawing A-1, sheet 2.
- Item #6:** Specifications, Division 05, Pond Construction, page 1: Delete reference to 1/16" diameter steel geotextile pins for anchoring geomembrane barrier.
- Item #7:** Supplementary Conditions, Page 10, Delete Paragraphs 01.24.1.d. dewatering plan and 01.24.1.e.

Item #8: Supplementary Conditions, Page 10, Add Paragraph 01.24.1.f and 01.24.1.g:

f. Accommodations needed for site access such as fence removal, temporary fencing and gates.

g. Schedule and construction coordination for removal of 18-inch Corrugated Metal Pipe (CMP) at creek.

Item #9: Supplementary Conditions, Page 12, Revise Paragraph 01.29.2 to read:

.2 Seeding, planting and vegetation management work shall be performed by a contractor with a C27 license (C27 may be a subcontractor). The Contractor or Subcontractor shall document the following:

a. Possession of C27 License and experience seeding native grasses and planting native plants for a habitat restoration or a project with a combined seeding and planting area greater than two (2) acres.

Item #10: Technical Specifications Division 02: Demolition, Page 2, add paragraph 02.5.7:

.7 Equipment shall not cross creek after existing 18-inch Corrugated Metal Pipe (CMP) is removed.

Item #11: Technical Specifications Division 04: Earthwork, Page 2, Revise Paragraph 04.5.6 to read:

.6 All excess soil material shall be disposed of onsite at spoils disposal areas shown on the drawings. Modification to design contours and elevations of spoils disposal area shall be subject to approval of the District.

Item #12: Technical Specifications Division 05: Pond Construction, Page 2, Revise Paragraph 05.5.3 to read:

.3 Contractor shall install an HDPE geo-membrane vertical barrier in the center of the pond berm, as shown on the drawings. The membrane shall be placed a minimum of one-foot below the elevation of the pond bottom. If more than one continuous sheet of material is used, adjacent sheets shall be overlapped by a minimum of one-foot. Onsite fill material placed next to the geo-membrane shall be placed in 6" maximum lifts and compacted to a minimum of 90% relative density in accordance with ASTM Test Method D1557.

Item #13: Technical Specifications Division 08: Planting, Page 1, Revise Paragraph 08.4.3b to read:

- b. Salvaged soil material supplied by the District is located in the barn southeast of the property. See attached plan for location.

Item #14: Technical Specifications Division 08: Planting, Page 3, Revise Paragraph 08.5.6 to read:

.6 At time of delivery of District-supplied plant material, the Contractor and the District shall jointly inspect the material to ensure correct species and size, and free of disease and insect infestation. Unacceptable plant material identified during inspection will be replaced by the District. Contractor shall provide the District with a minimum of 15 days notice when requesting delivery of plant materials. District will provide up to 3 plant deliveries to the site in coordination with the Contractor and construction schedule. Should additional deliveries be required, Contractor shall be responsible for delivering plants from District's supplier (601 A, Canal Blvd., Richmond CA) at no additional cost to the District.


END OF ADDENDUM NO. 1

Sincerely,



Diane Althoff
Chief, Design and Construction Department

Notification of Addendum Faxed and posted on EBID
Thursday, June 25, 2009

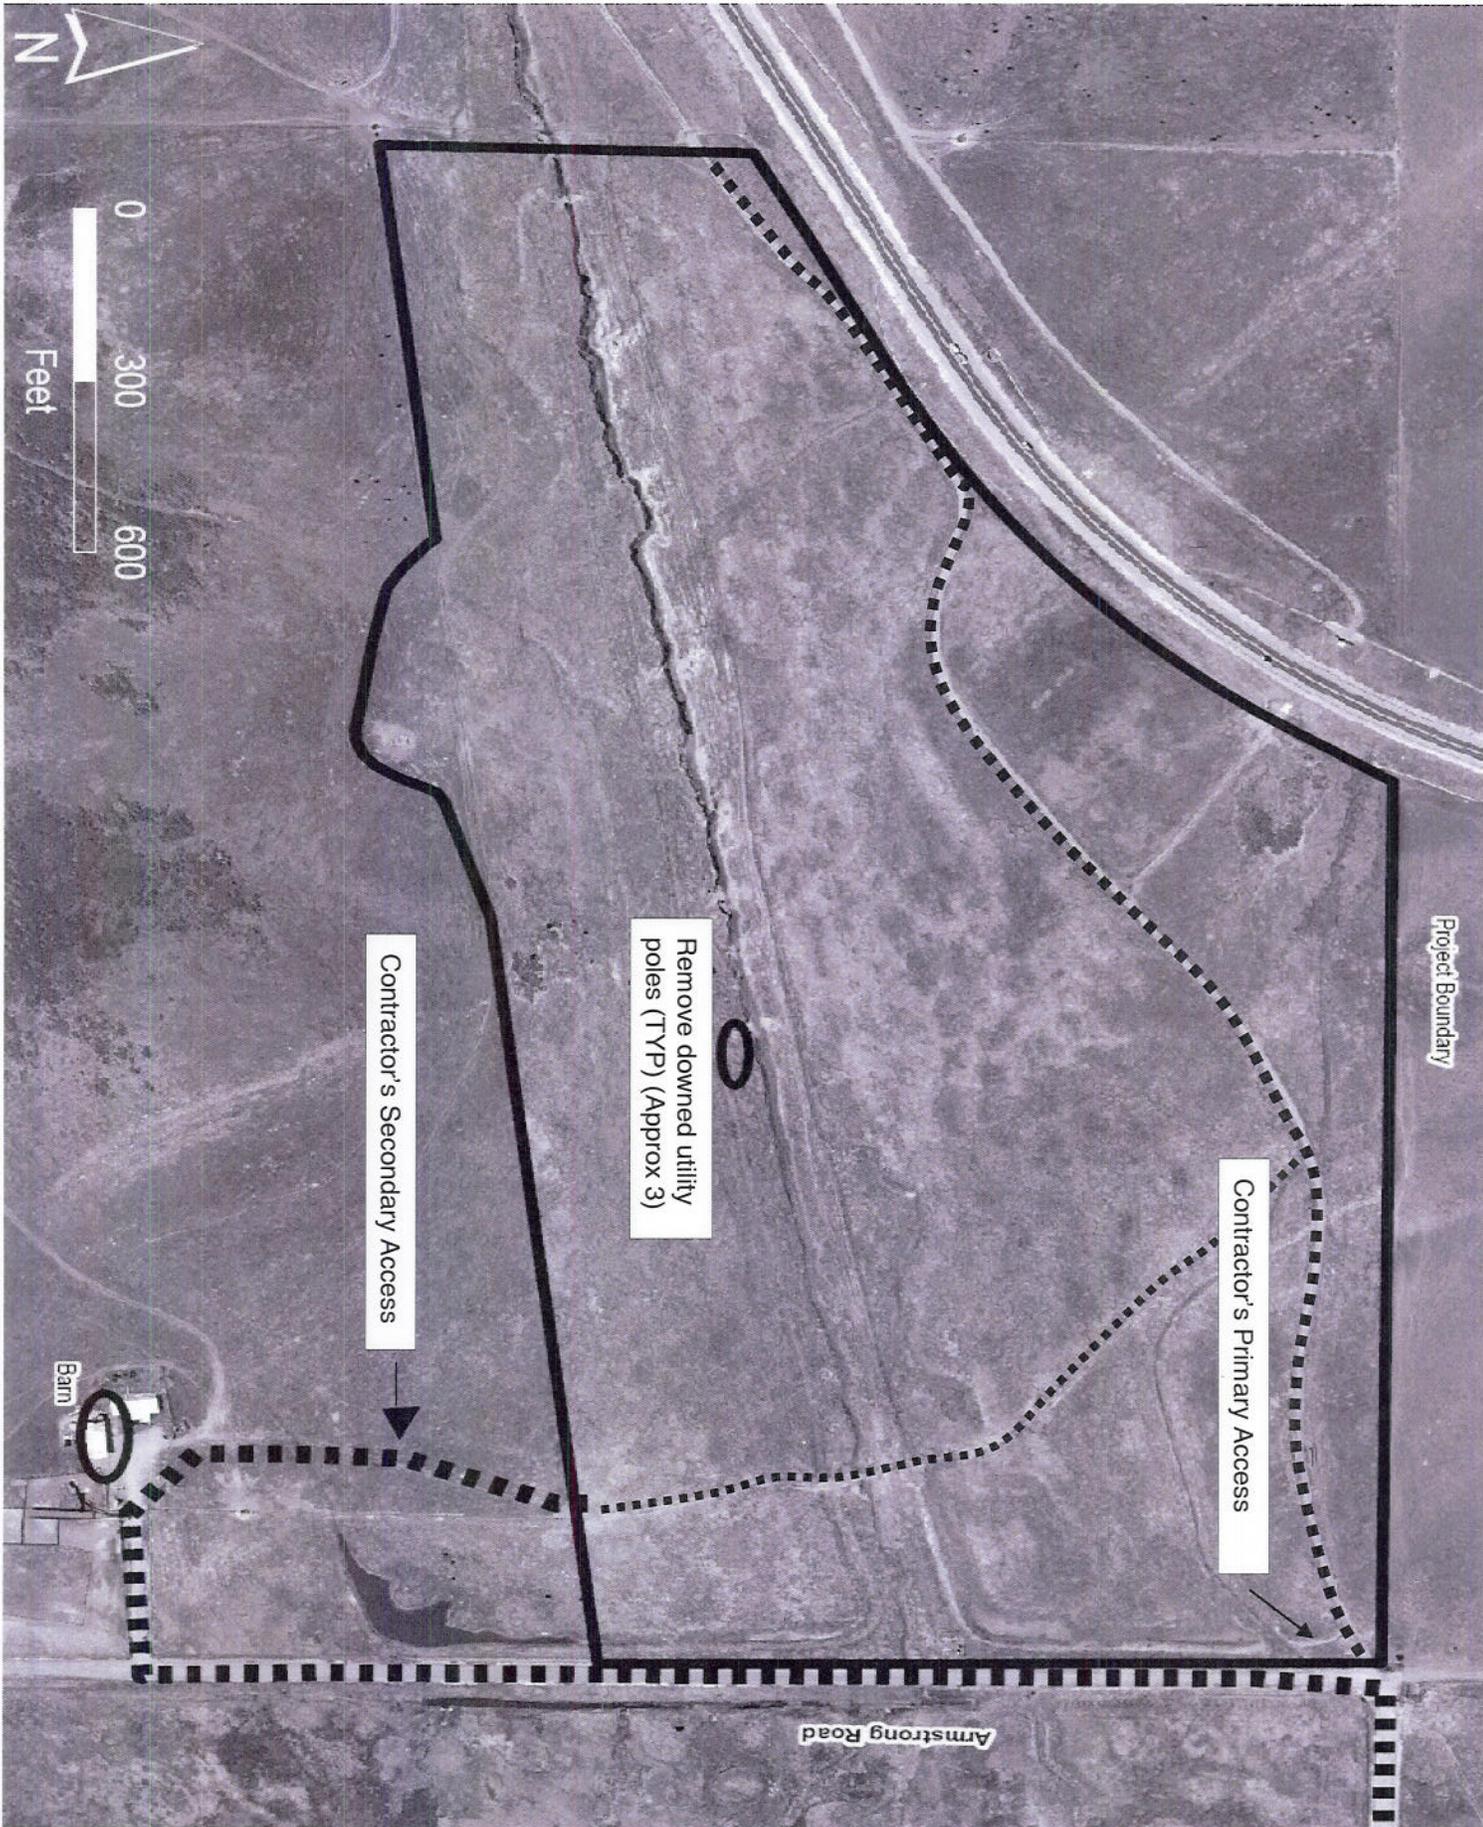

ADDENDUM NO. 1

Downed Utility Poles, Southern Access Route and Barn Location
 VASCO CAVES REGIONAL PRESERVE (BYRON VERNAL POOLS)
 SOUZA II WETLANDS RESTORATION PROJECT, BYRON, CA
 PROJECT NO. 145400 / CONTRACT NO 05-09-140


SCALE AS SHOWN

DATE 6/25/2009

DRAWING NO. **A-1**

SHEET NO. 1 OF 2

EAST BAY REGIONAL PARK DISTRICT

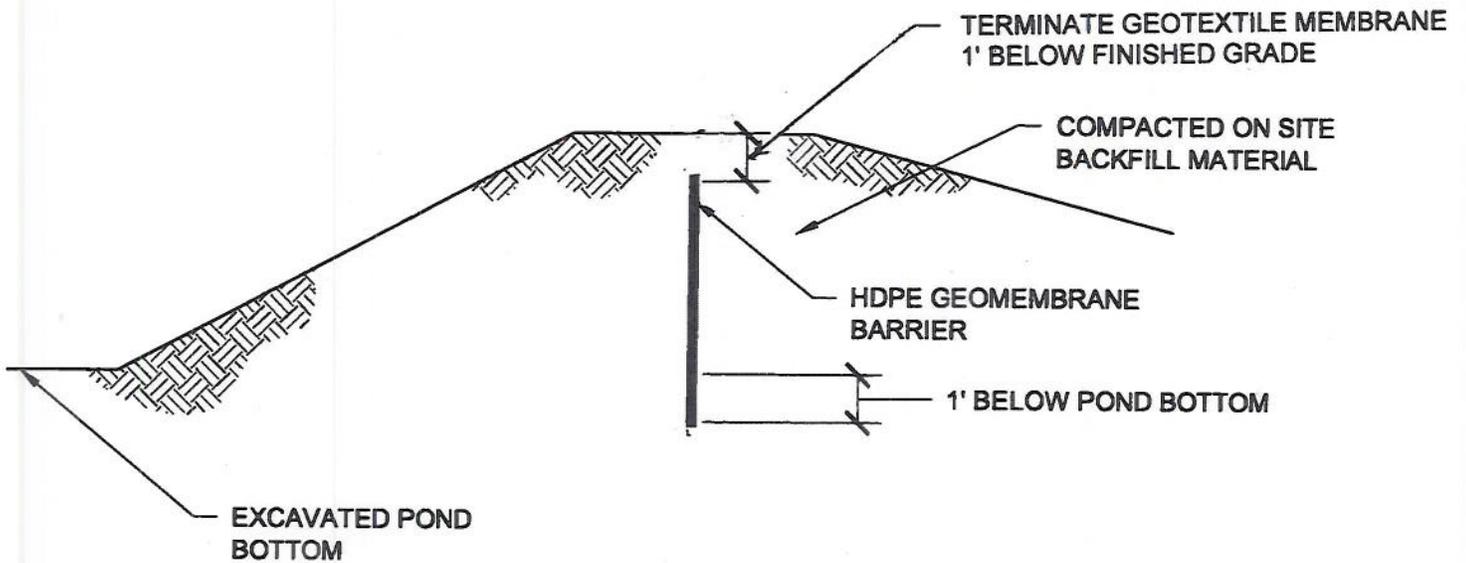

NOTES:

1. OVERLAP GEOMEMBRANE SHEETS BY A MINIMUM OF ONE FOOT.

2 **GEOMEMBRANE BARRIER**
D-2 NOT TO SCALE

S:\parkland\DESIGN\CAD-STDs 2009\2009 TITLBLKS\EBRPD 8.5x11 TBLK.dwg 6-25-09 01:22:38 PM esom

	ADDENDUM NO. 1	SCALE NOT TO SCALE	DRAWING NO. A-1	SHEET NO. 2
	EXCERPT DRAWING FROM SHEET D-2 VASCO CAVES REGIONAL PRESERVE (BYRON VERNAL POOLS) SOUZA II WETLANDS RESTORATION PROJECT, BYRON, CA PROJECT NO. 145400	DATE 6/25/2009	OF 2	
	CONTRACT NO. 05-09-140	EAST BAY REGIONAL PARK DISTRICT		