


# CONTRA COSTA COUNTY PUBLIC WORKS DEPARTMENT 2020 SURFACE TREATMENT PROJECT

PROJECT NO. 0672-6U2185

TO BE SUPPLEMENTED BY THE 2015 STATE STANDARD PLANS AND THE LATEST COUNTY STANDARD PLANS  
THE CONTRACTOR SHALL POSSESS THE CLASS (OR CLASSES) OF LICENSE  
AS SPECIFIED IN THE "NOTICE TO BIDDERS"

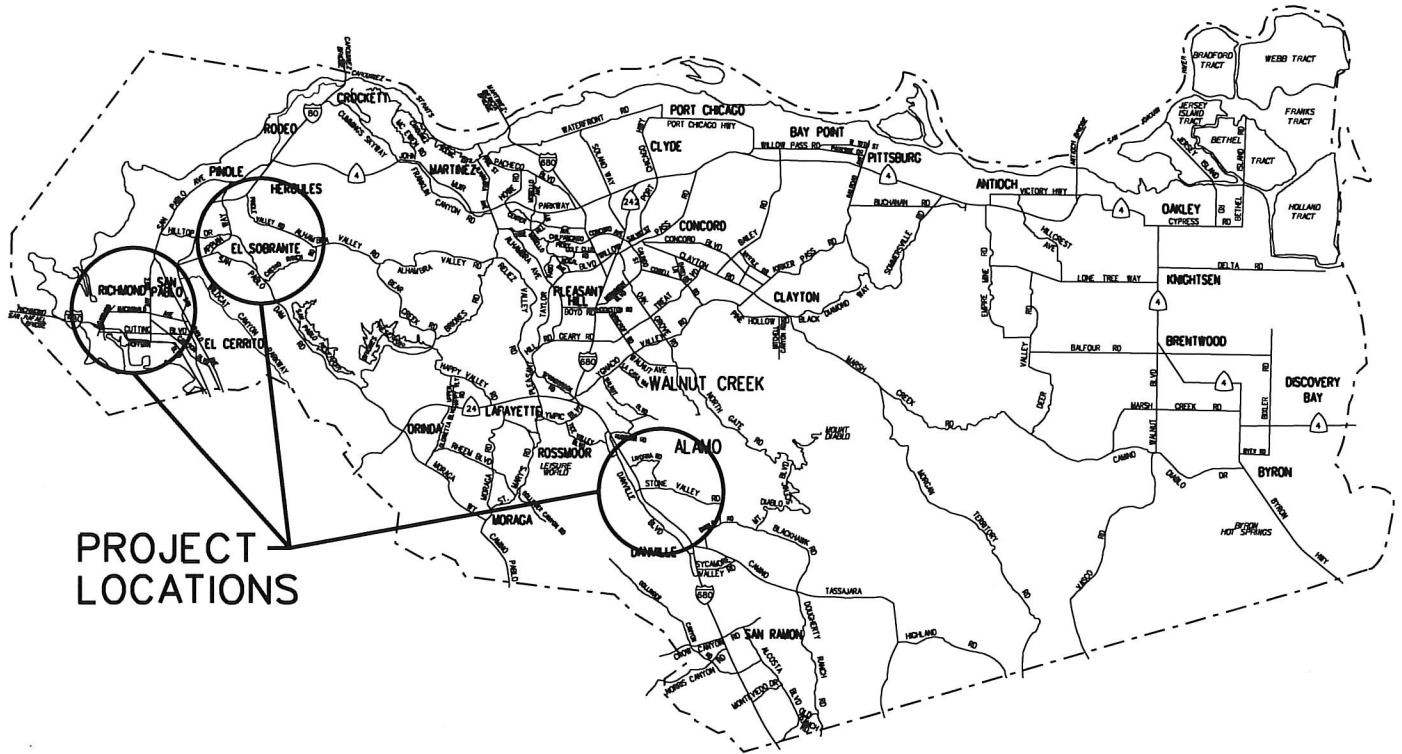

**PROJECT  
LOCATIONS**

## LOCATION MAP

NOT TO SCALE

## LEGEND

- STREETS TO RESURFACE
- RAISE MONUMENT COVER
- INSTALL SURVEY MONUMENT

PROJECT ENGINEER 3/12/2020  
 C.E. 68247

SENIOR PROJECT ENGINEER 3/12/2020  
 C.E. 68247

SUPERVISING PROJECT ENGINEER 3/12/2020

DEPUTY PUBLIC WORKS DIRECTOR 3/12/2020

NOTE: SEE STREET LISTS FOR LISTING OF PROJECT ROADS,  
ESTIMATED AREAS, AND TYPE OF SURFACE  
TREATMENT OF BE APPLIED TO INDIVIDUAL STREETS.

dc218520.001  
directory \design\current projects