



CONTRA COSTA COUNTY  
**PUBLIC WORKS DEPARTMENT**  
**MAYHEW WAY AND CHERRY LANE**  
**TRAIL CROSSING ENHANCEMENTS**

PROJECT NO. 0662-6R4137-22  
TO BE SUPPLEMENTED BY THE 2018 STATE STANDARD PLANS  
AND THE CURRENT COUNTY STANDARD PLANS

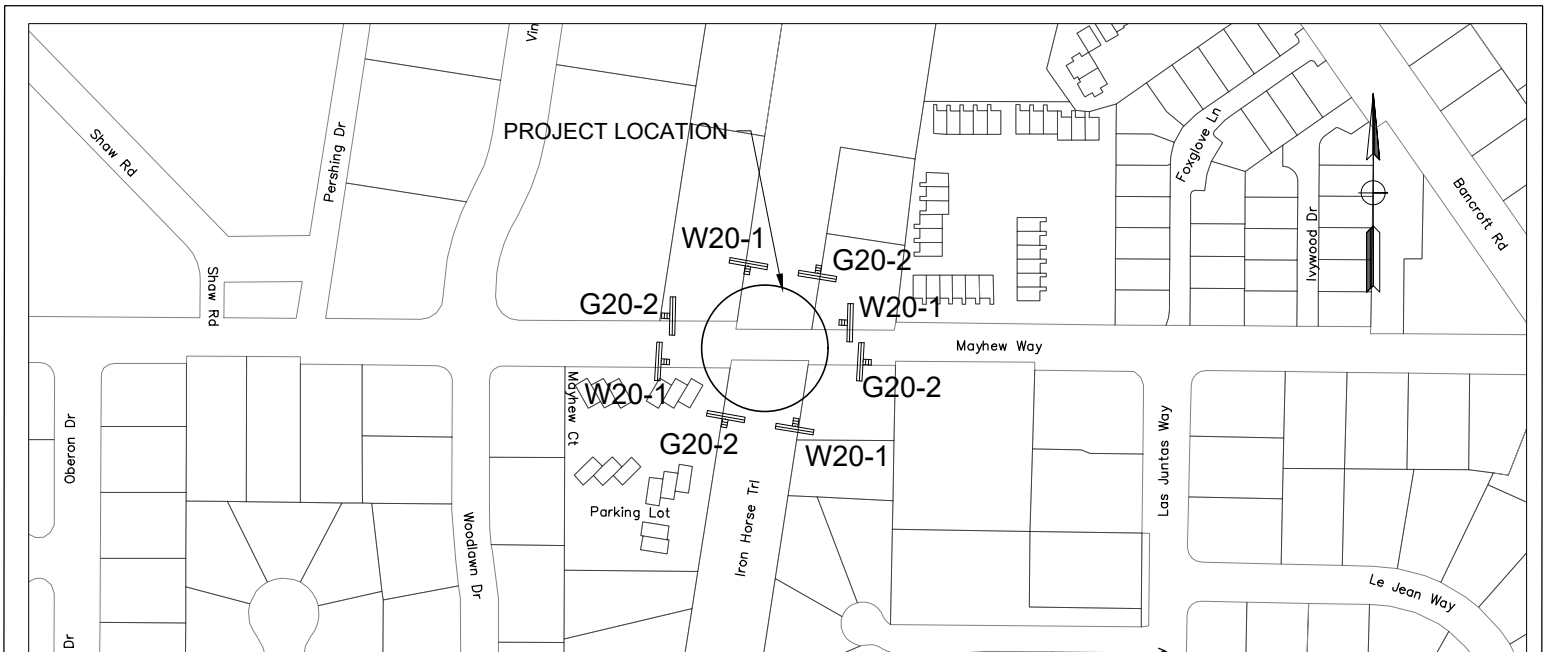

**MAYHEW WAY - SITE 1**

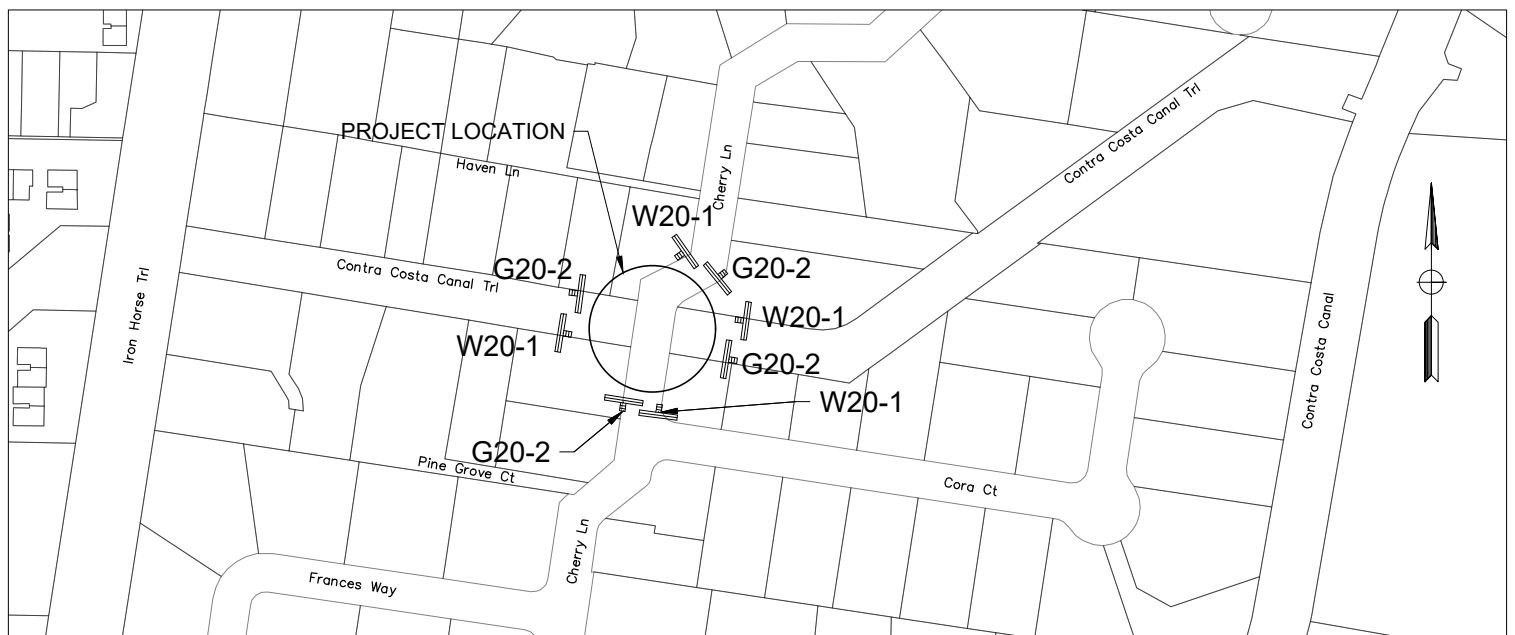

**CHERRY LANE - SITE 2**

**VICINITY AND CONSTRUCTION SIGNING MAP**

NO SCALE