


SURPLUS STOCKPILE GRADING LIMIT

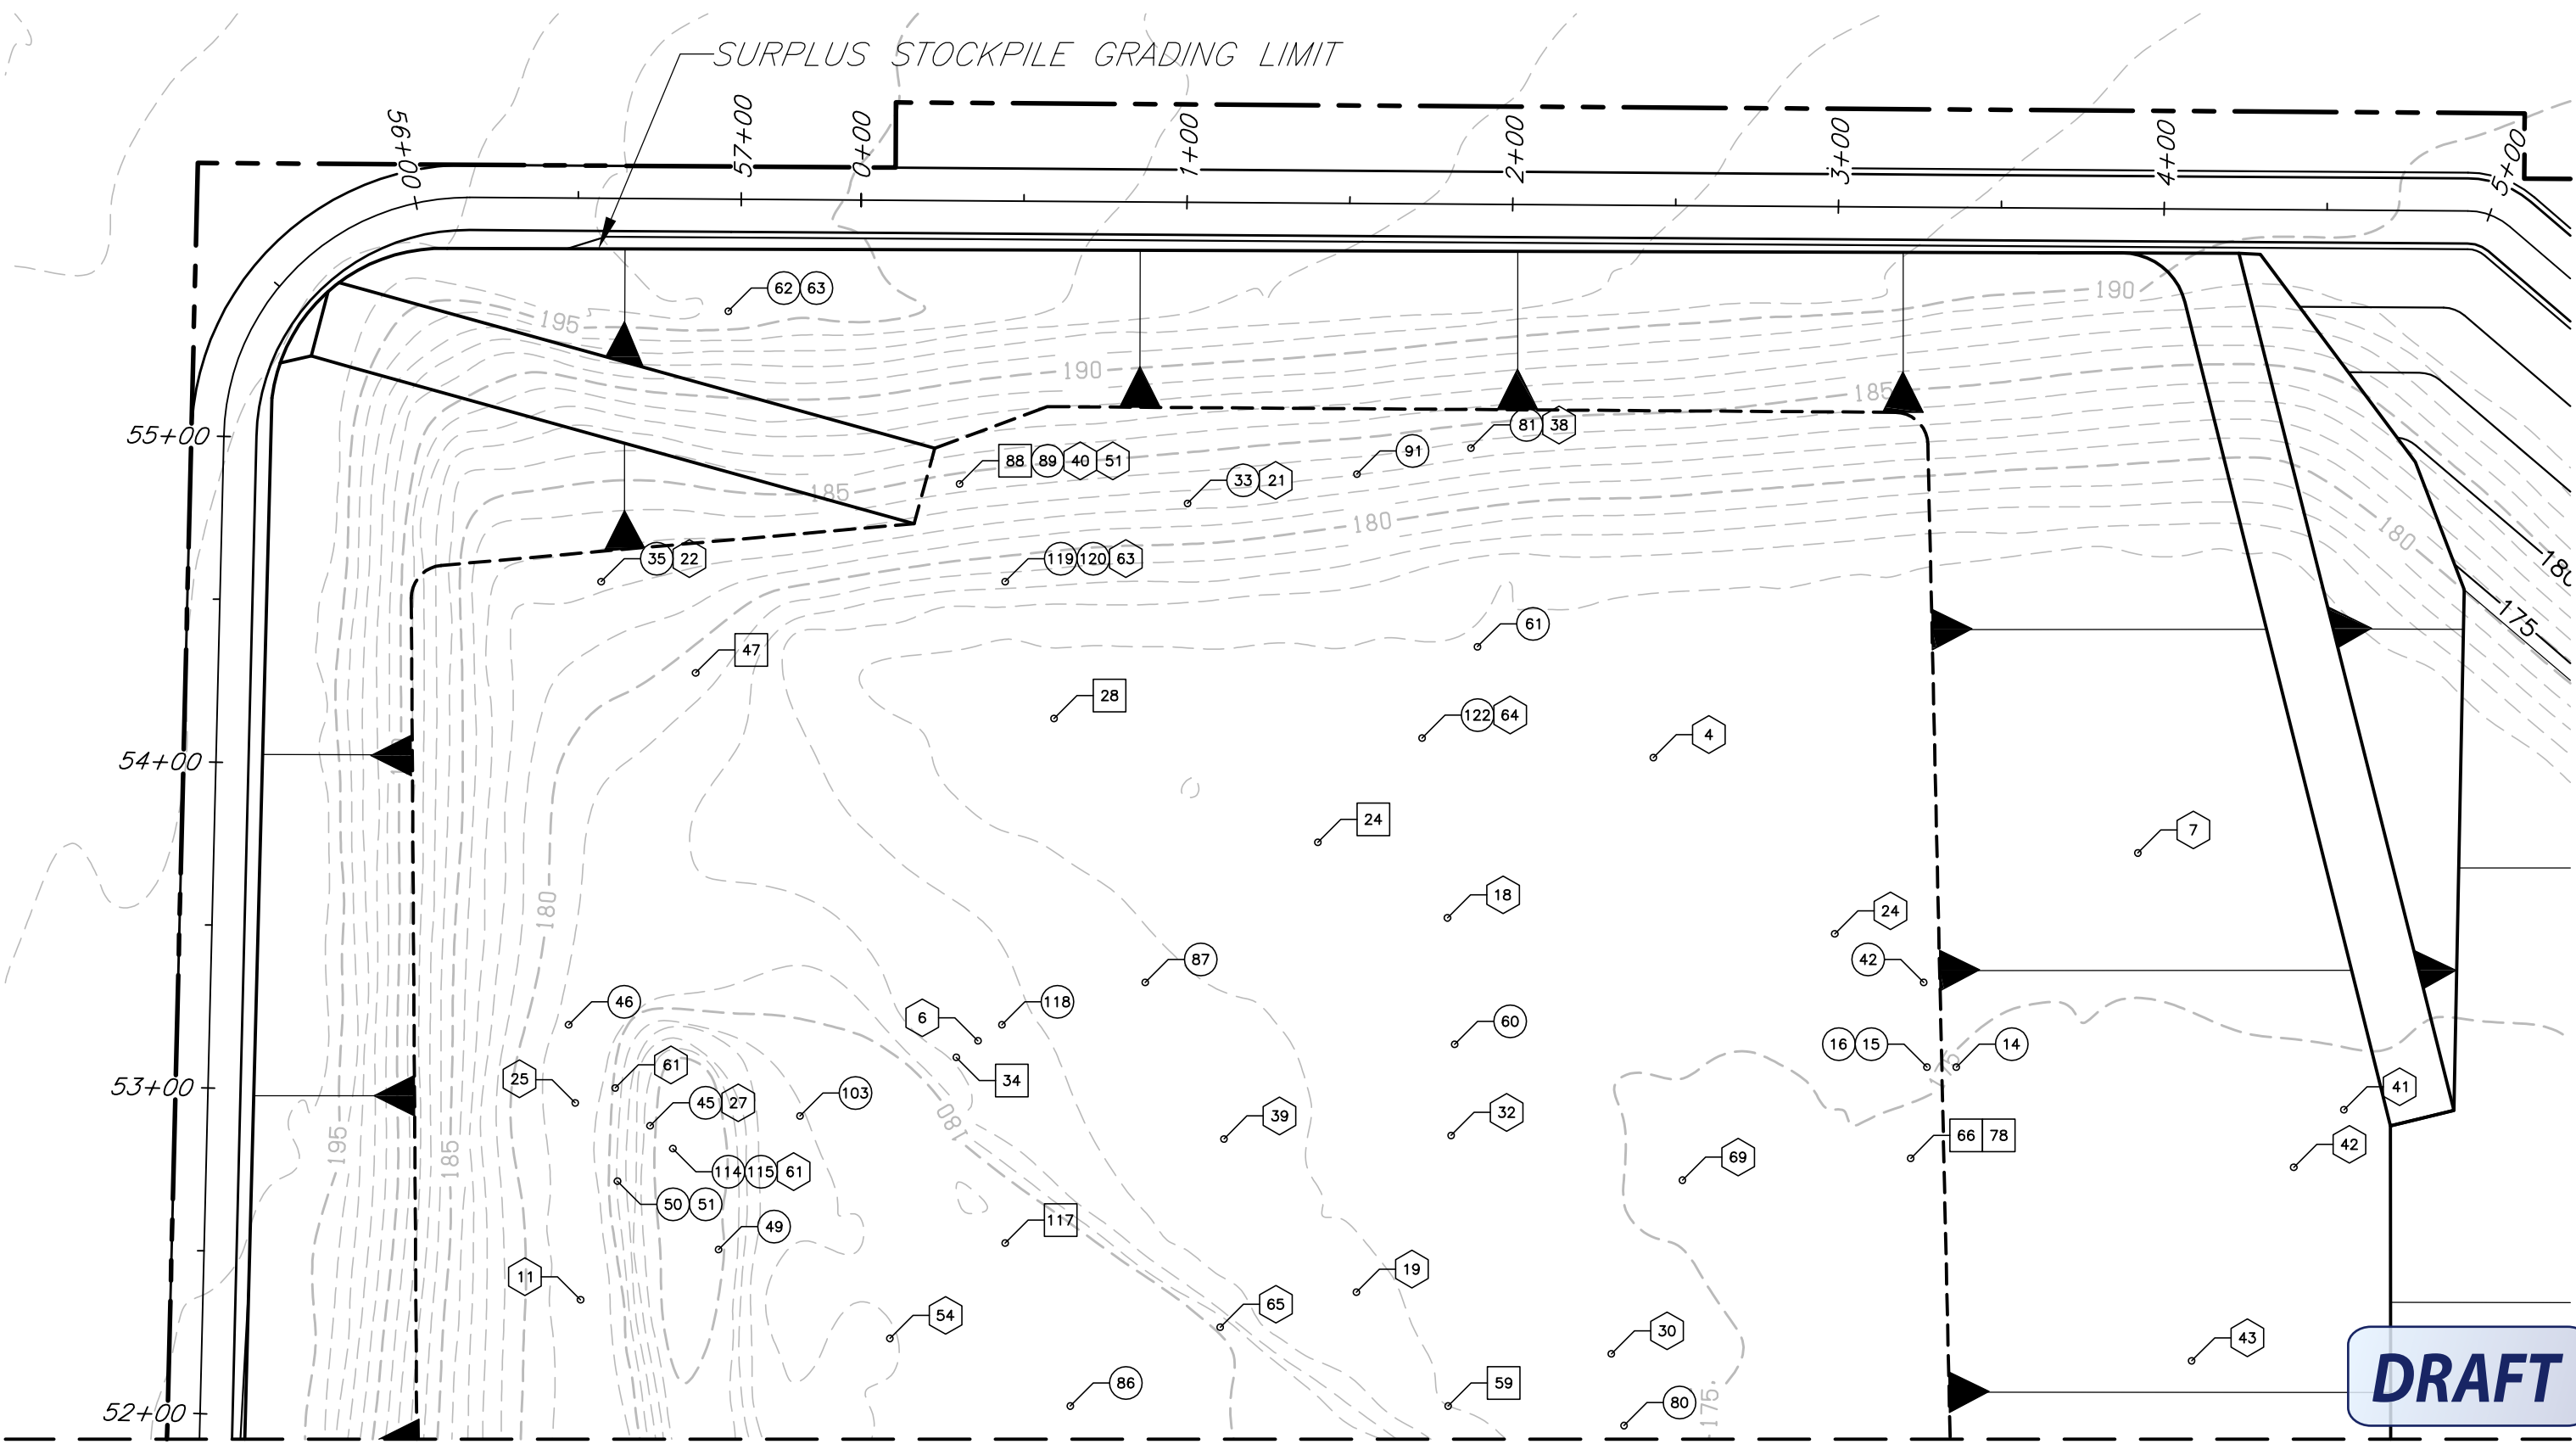

DRAFT

MATCH LINE - SEE SHEET SP-2

REVISION DATE: 7/11/2013

SP-1



UPPER SAND CREEK BASIN
 ANTIOCH, CA / CONTRA COSTA COUNTY

DRAWN BY: JOSH SUMMERS
 LAB QC MANAGER
 RMA GROUP, INC.

REVIEWED BY: JOHN PENA
 PROJECT CQC MANAGER
 GOODFELLOW TOP GRADE

IN-PLACE DENSITY AND LAB TEST LOCATIONS


SURPLUS STOCKPILE

SCALE: 1"=50'

LEGEND

- (XX) NUCLEAR DENSITY TEST LOCATION
- (XX) SAND CONE DENSITY TEST LOCATION
- (XX) LABORATORY TEST LOCATION

MATCH LINE - SEE SHEET SP-1

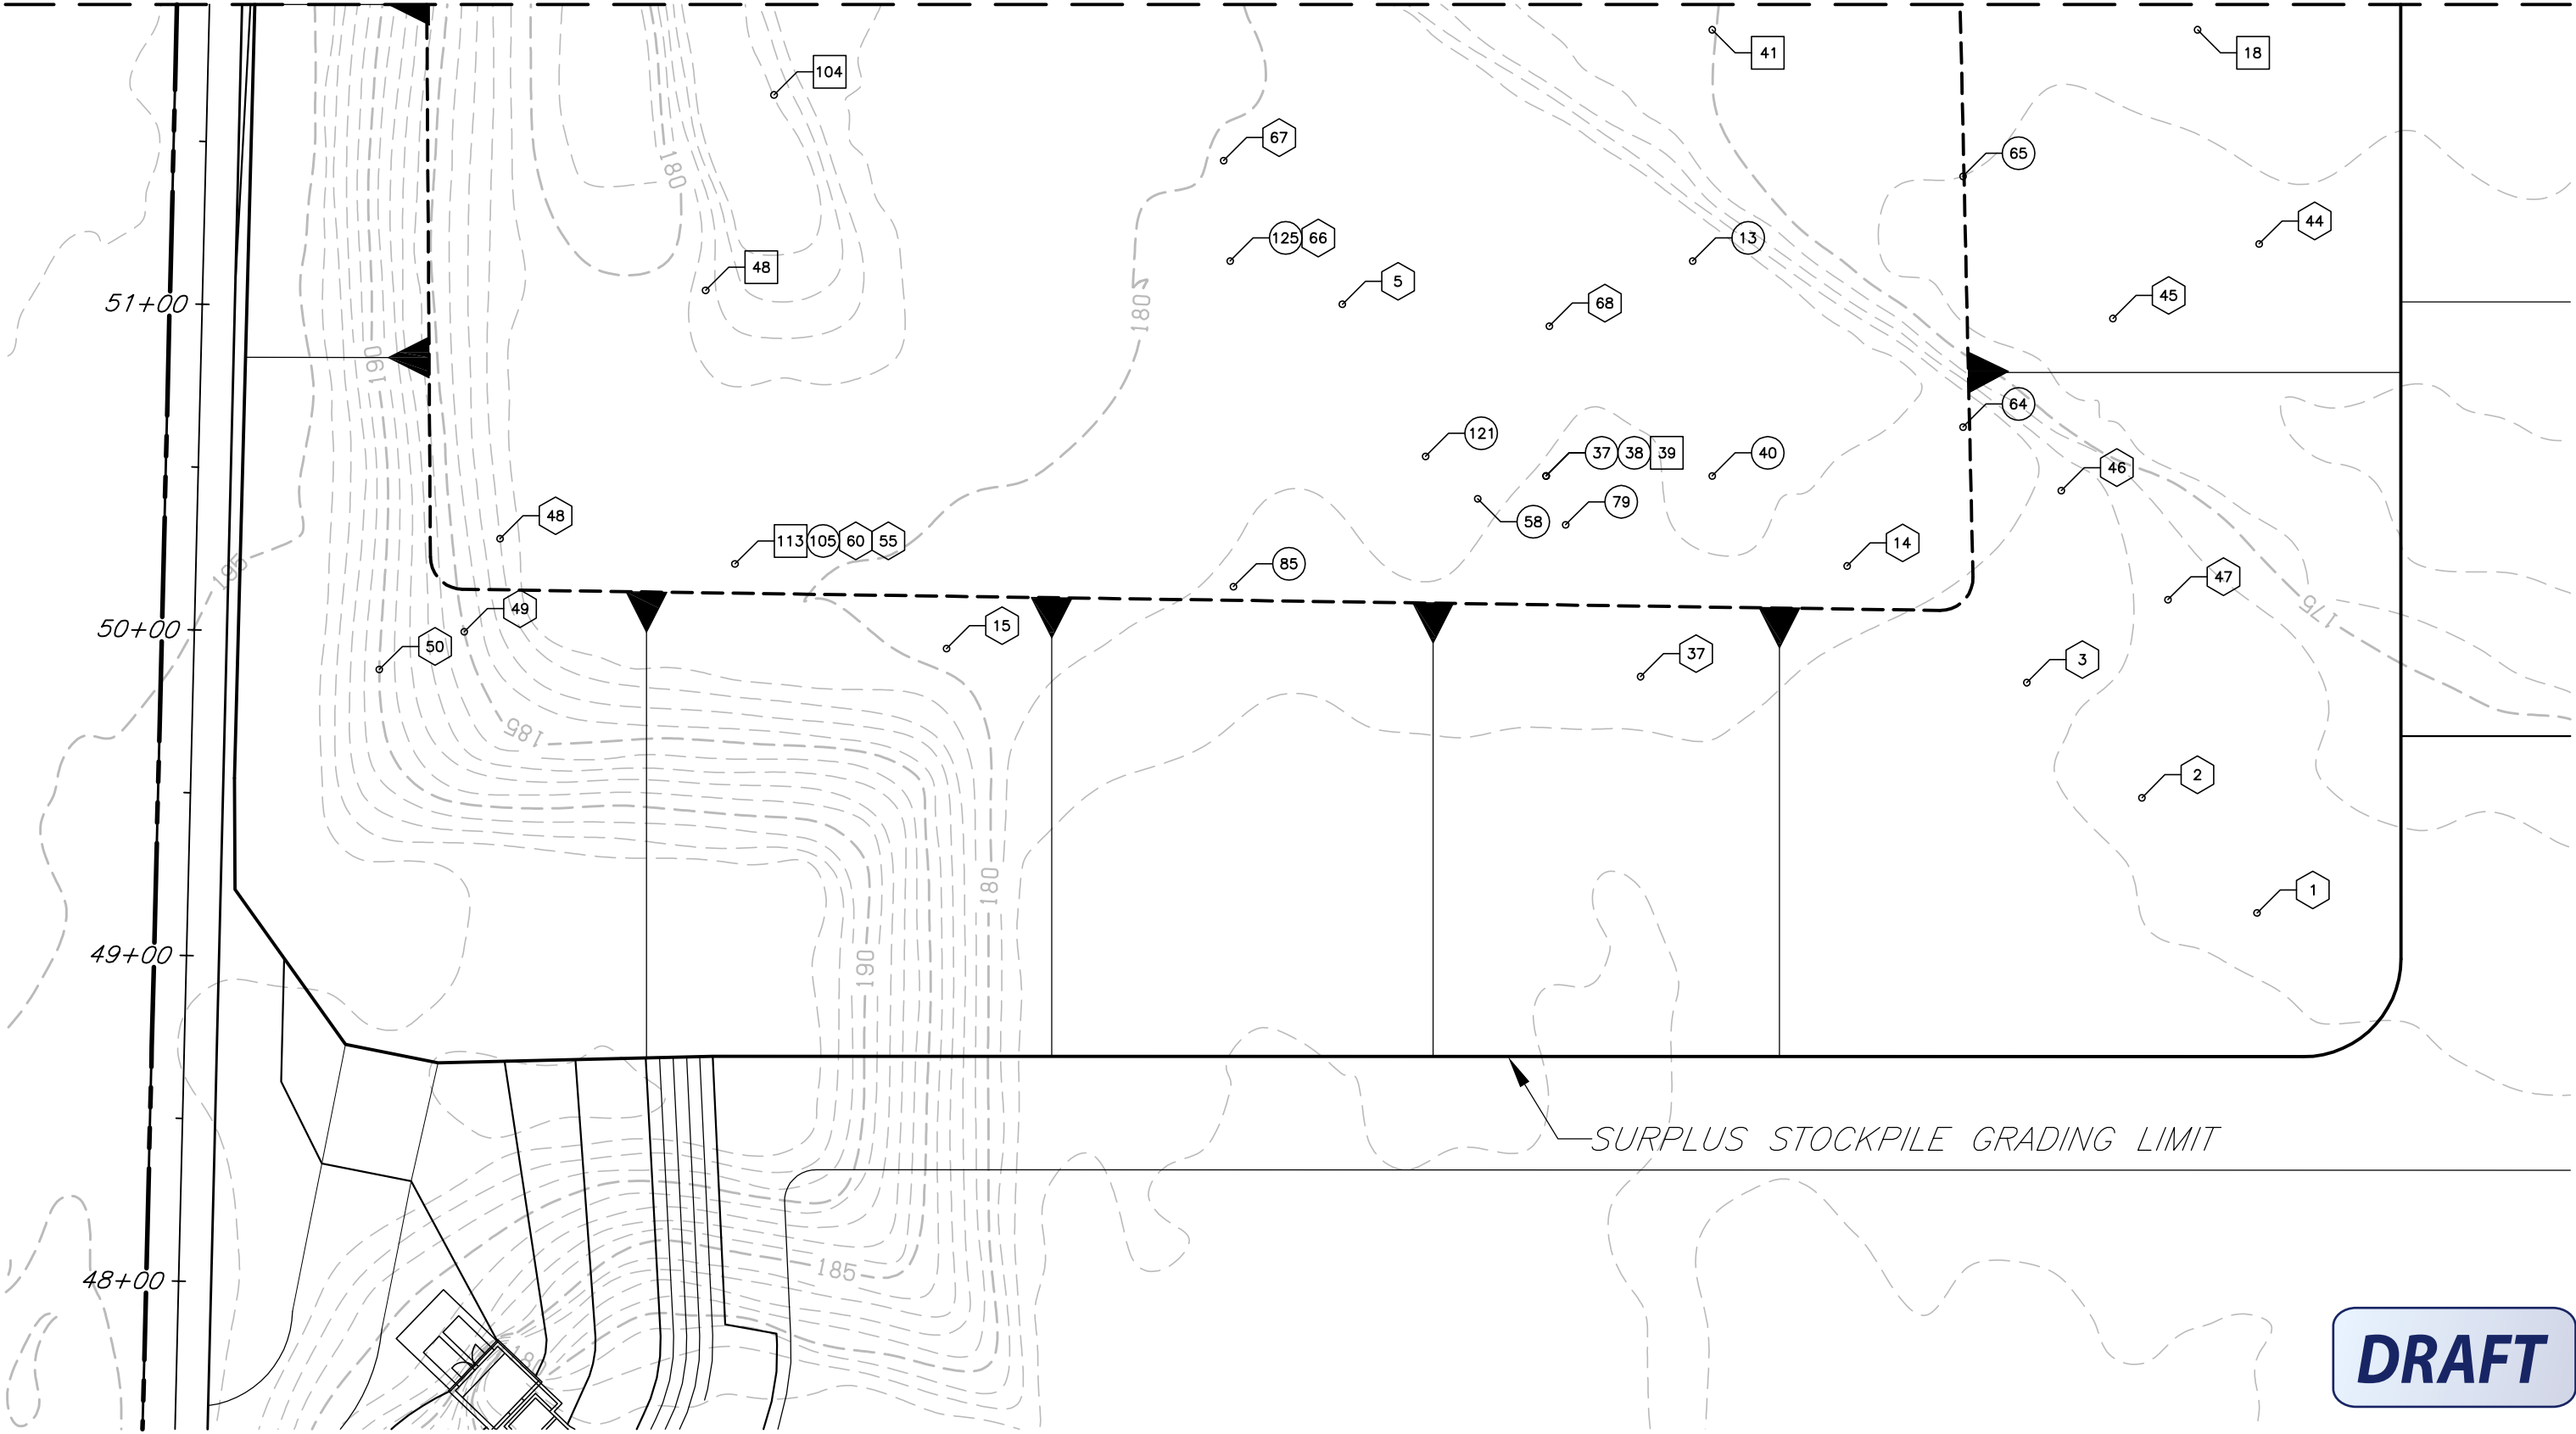

DRAFT

REVISION DATE: 7/11/2013

SP-2




UPPER SAND CREEK BASIN
 ANTIOCH, CA / CONTRA COSTA COUNTY

DRAWN BY: JOSH SUMMERS
 LAB QC MANAGER
 RMA GROUP, INC.

REVIEWED BY: JOHN PENA
 PROJECT CQC MANAGER
 GOODFELLOW TOP GRADE

IN-PLACE DENSITY AND LAB TEST LOCATIONS

SURPLUS STOCKPILE

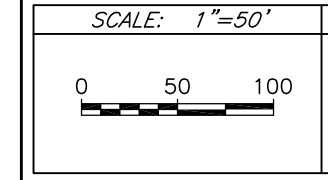

LEGEND	
(XX)	NUCLEAR DENSITY TEST LOCATION
(XX)	SAND CONE DENSITY TEST LOCATION
(XX)	LABORATORY TEST LOCATION